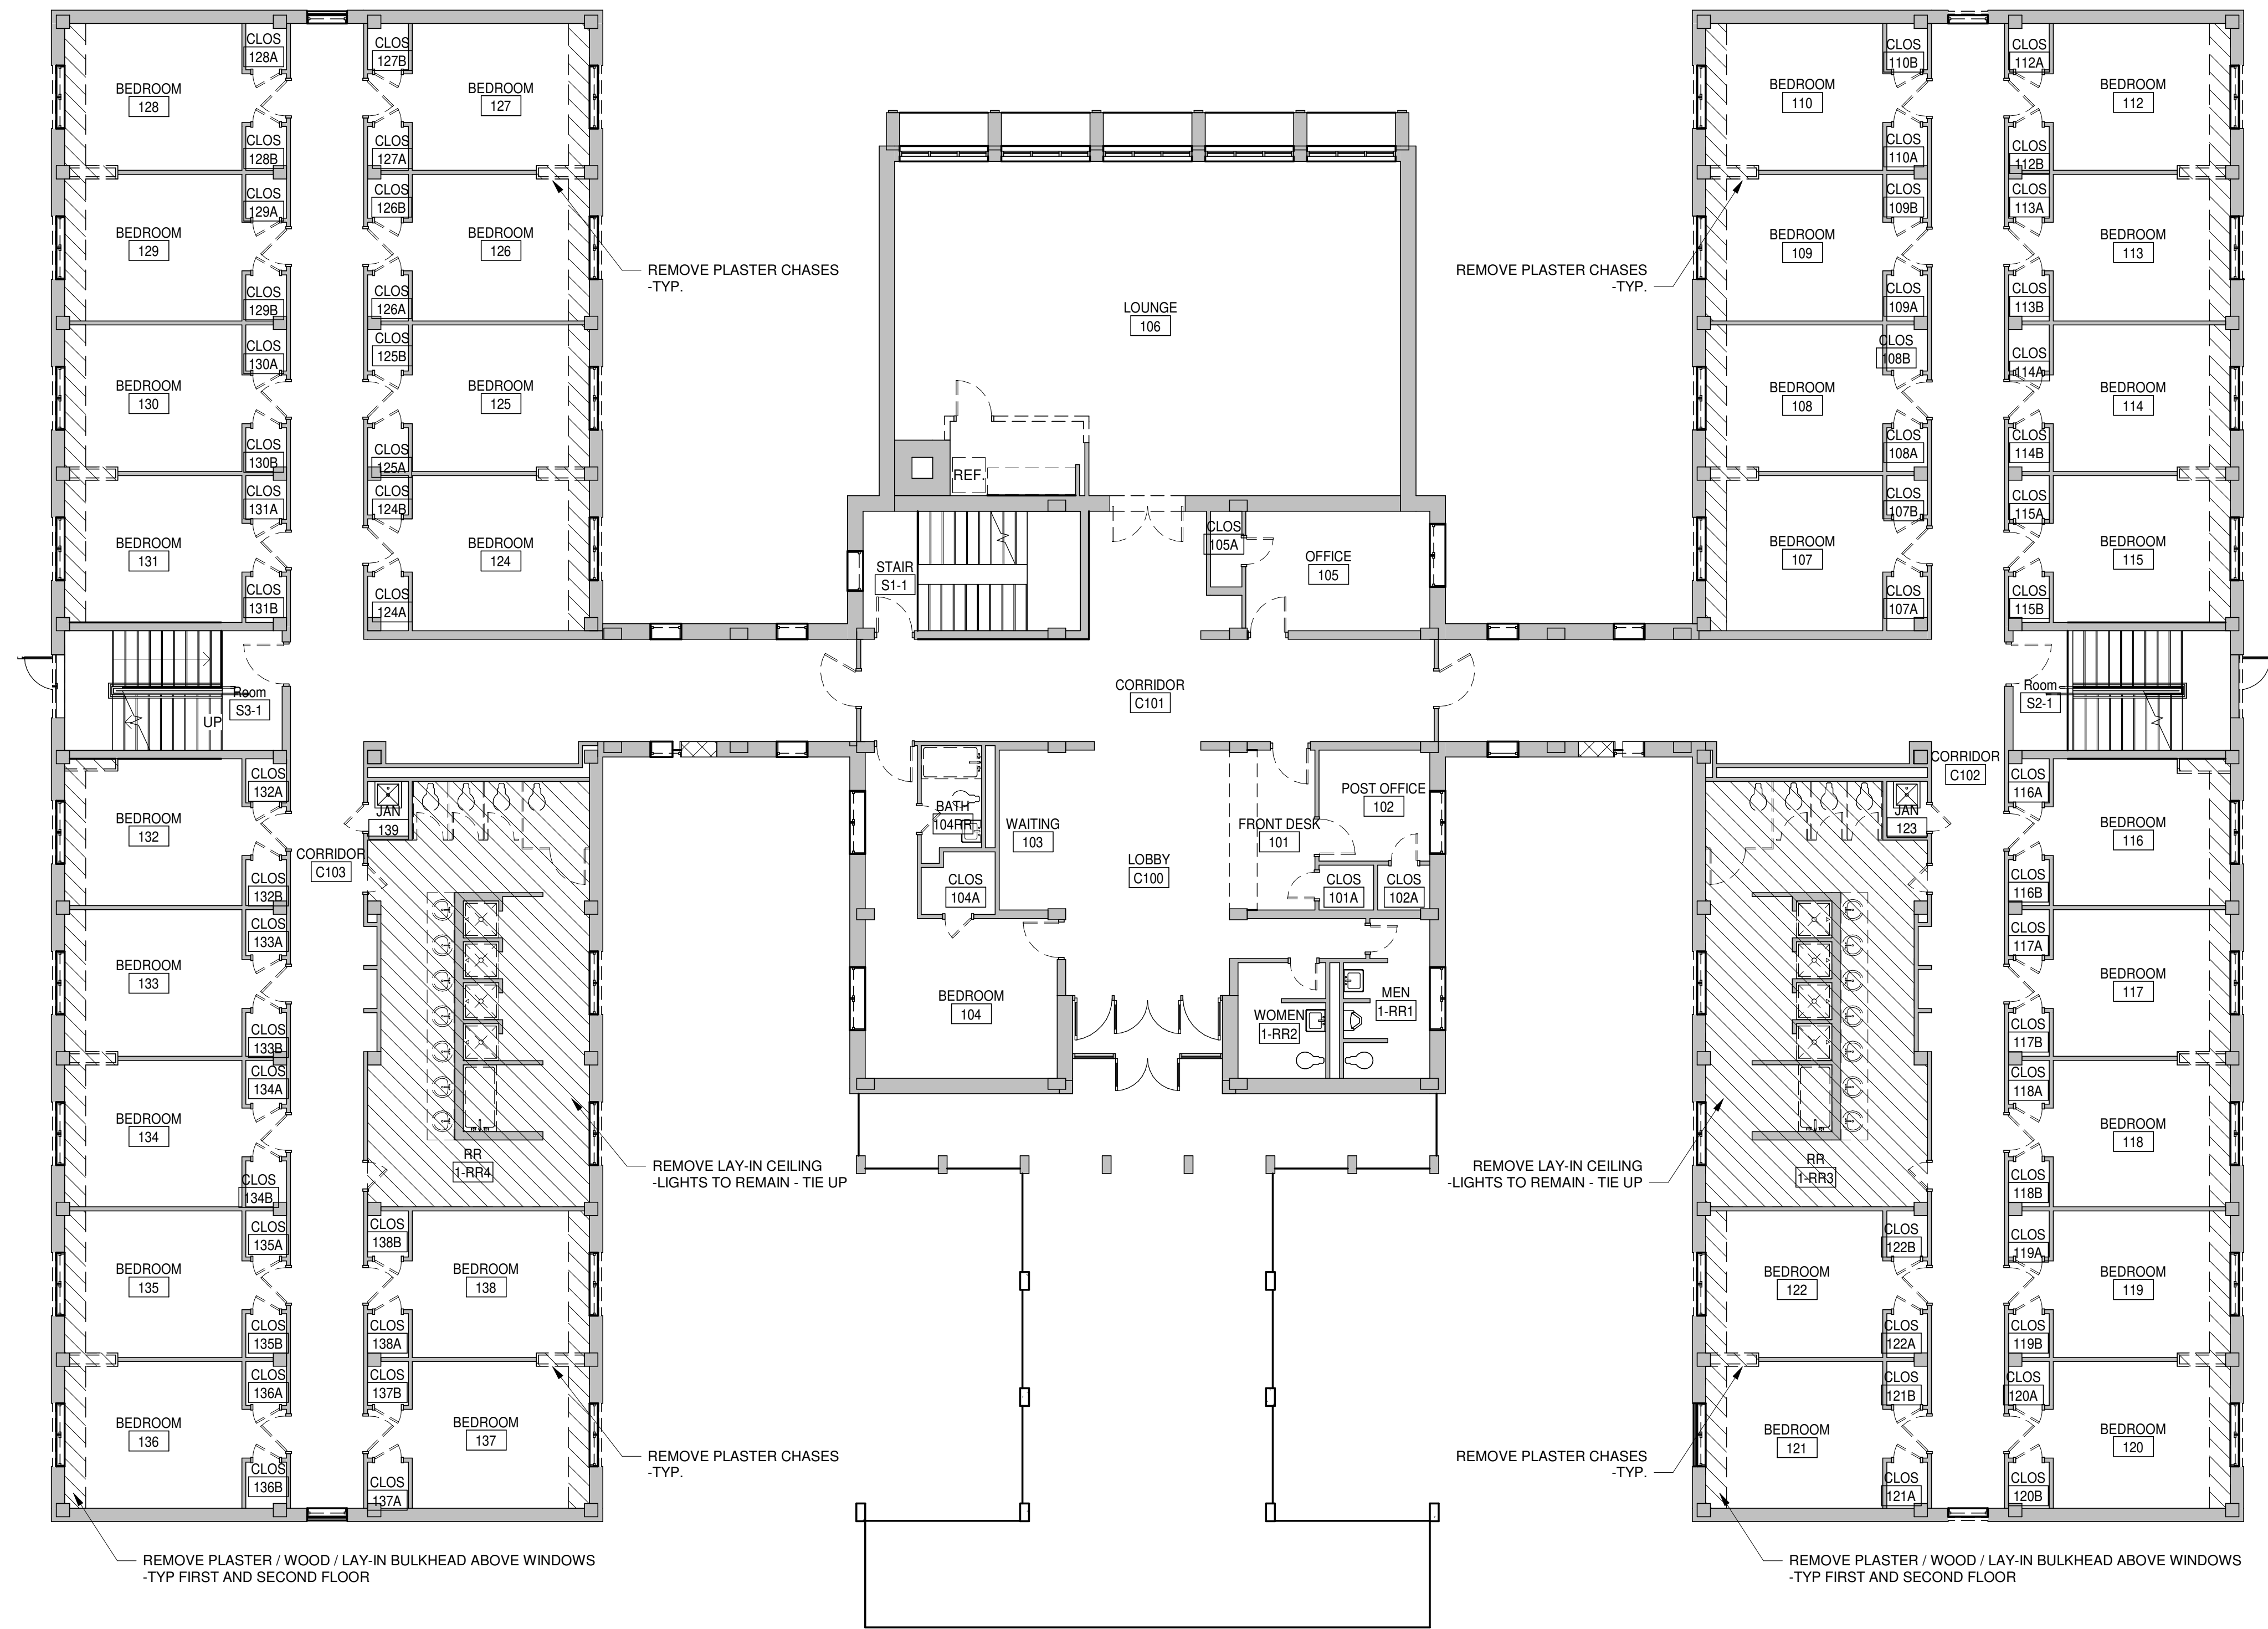
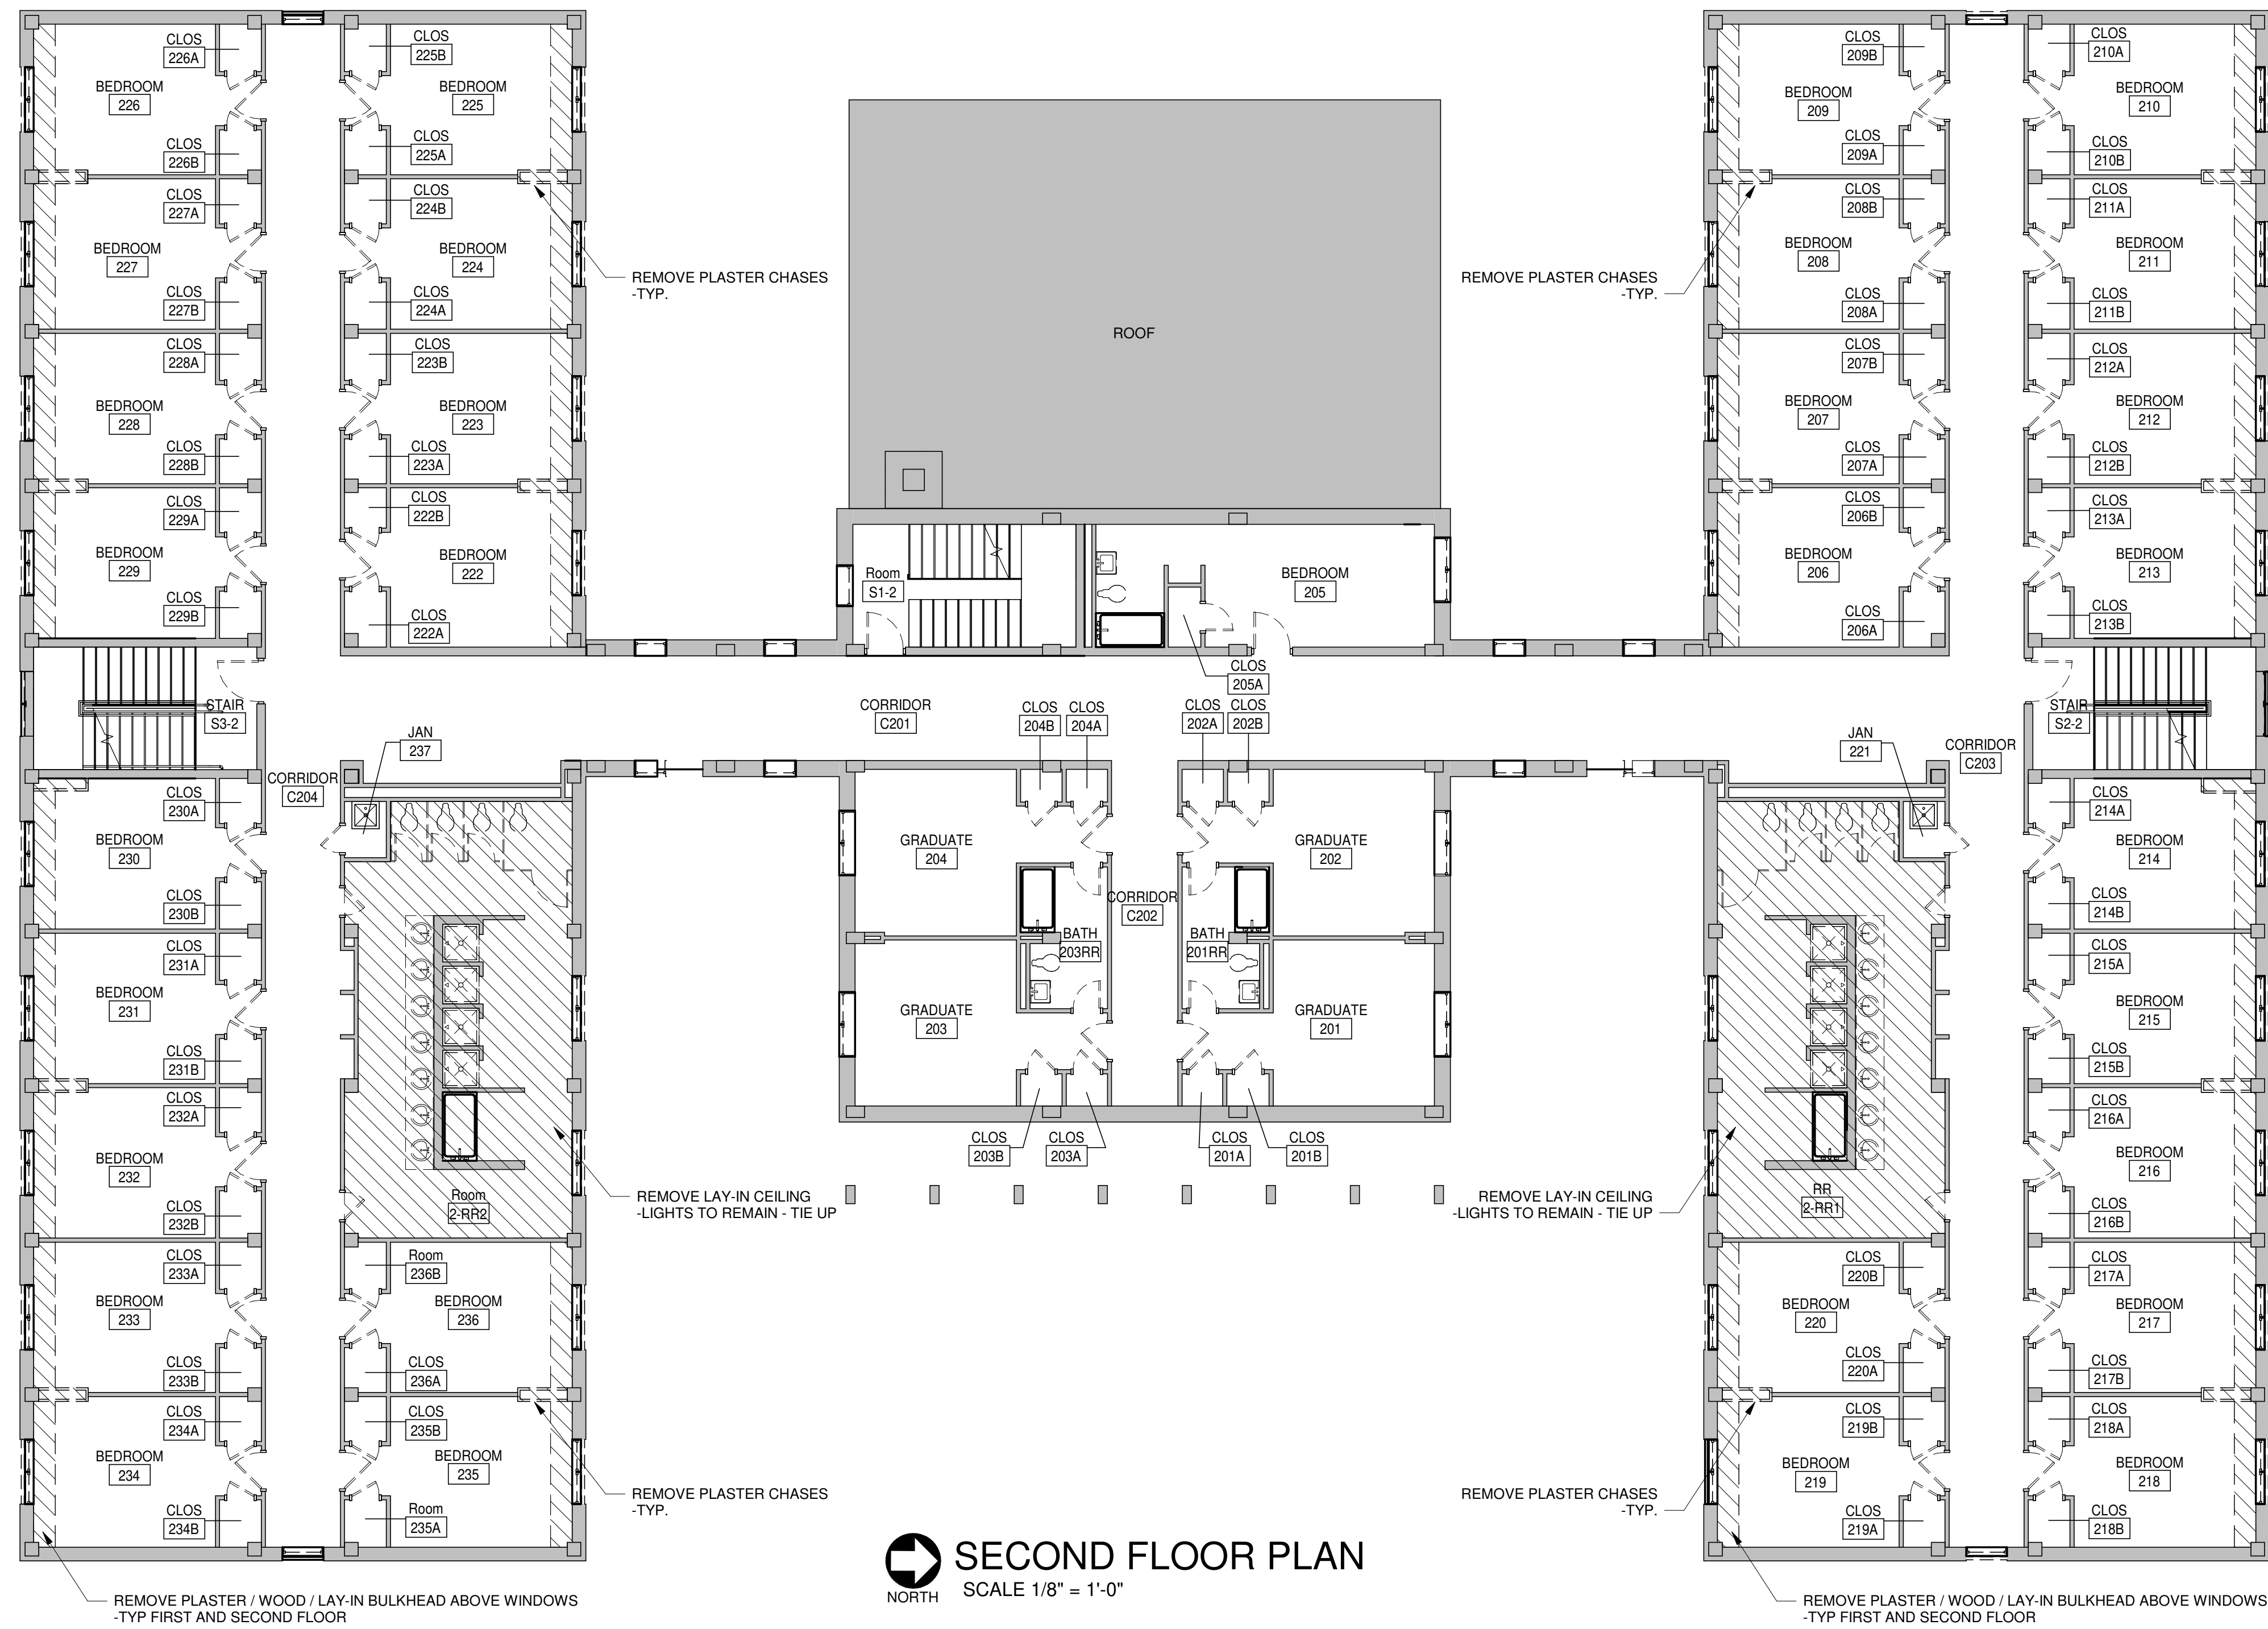


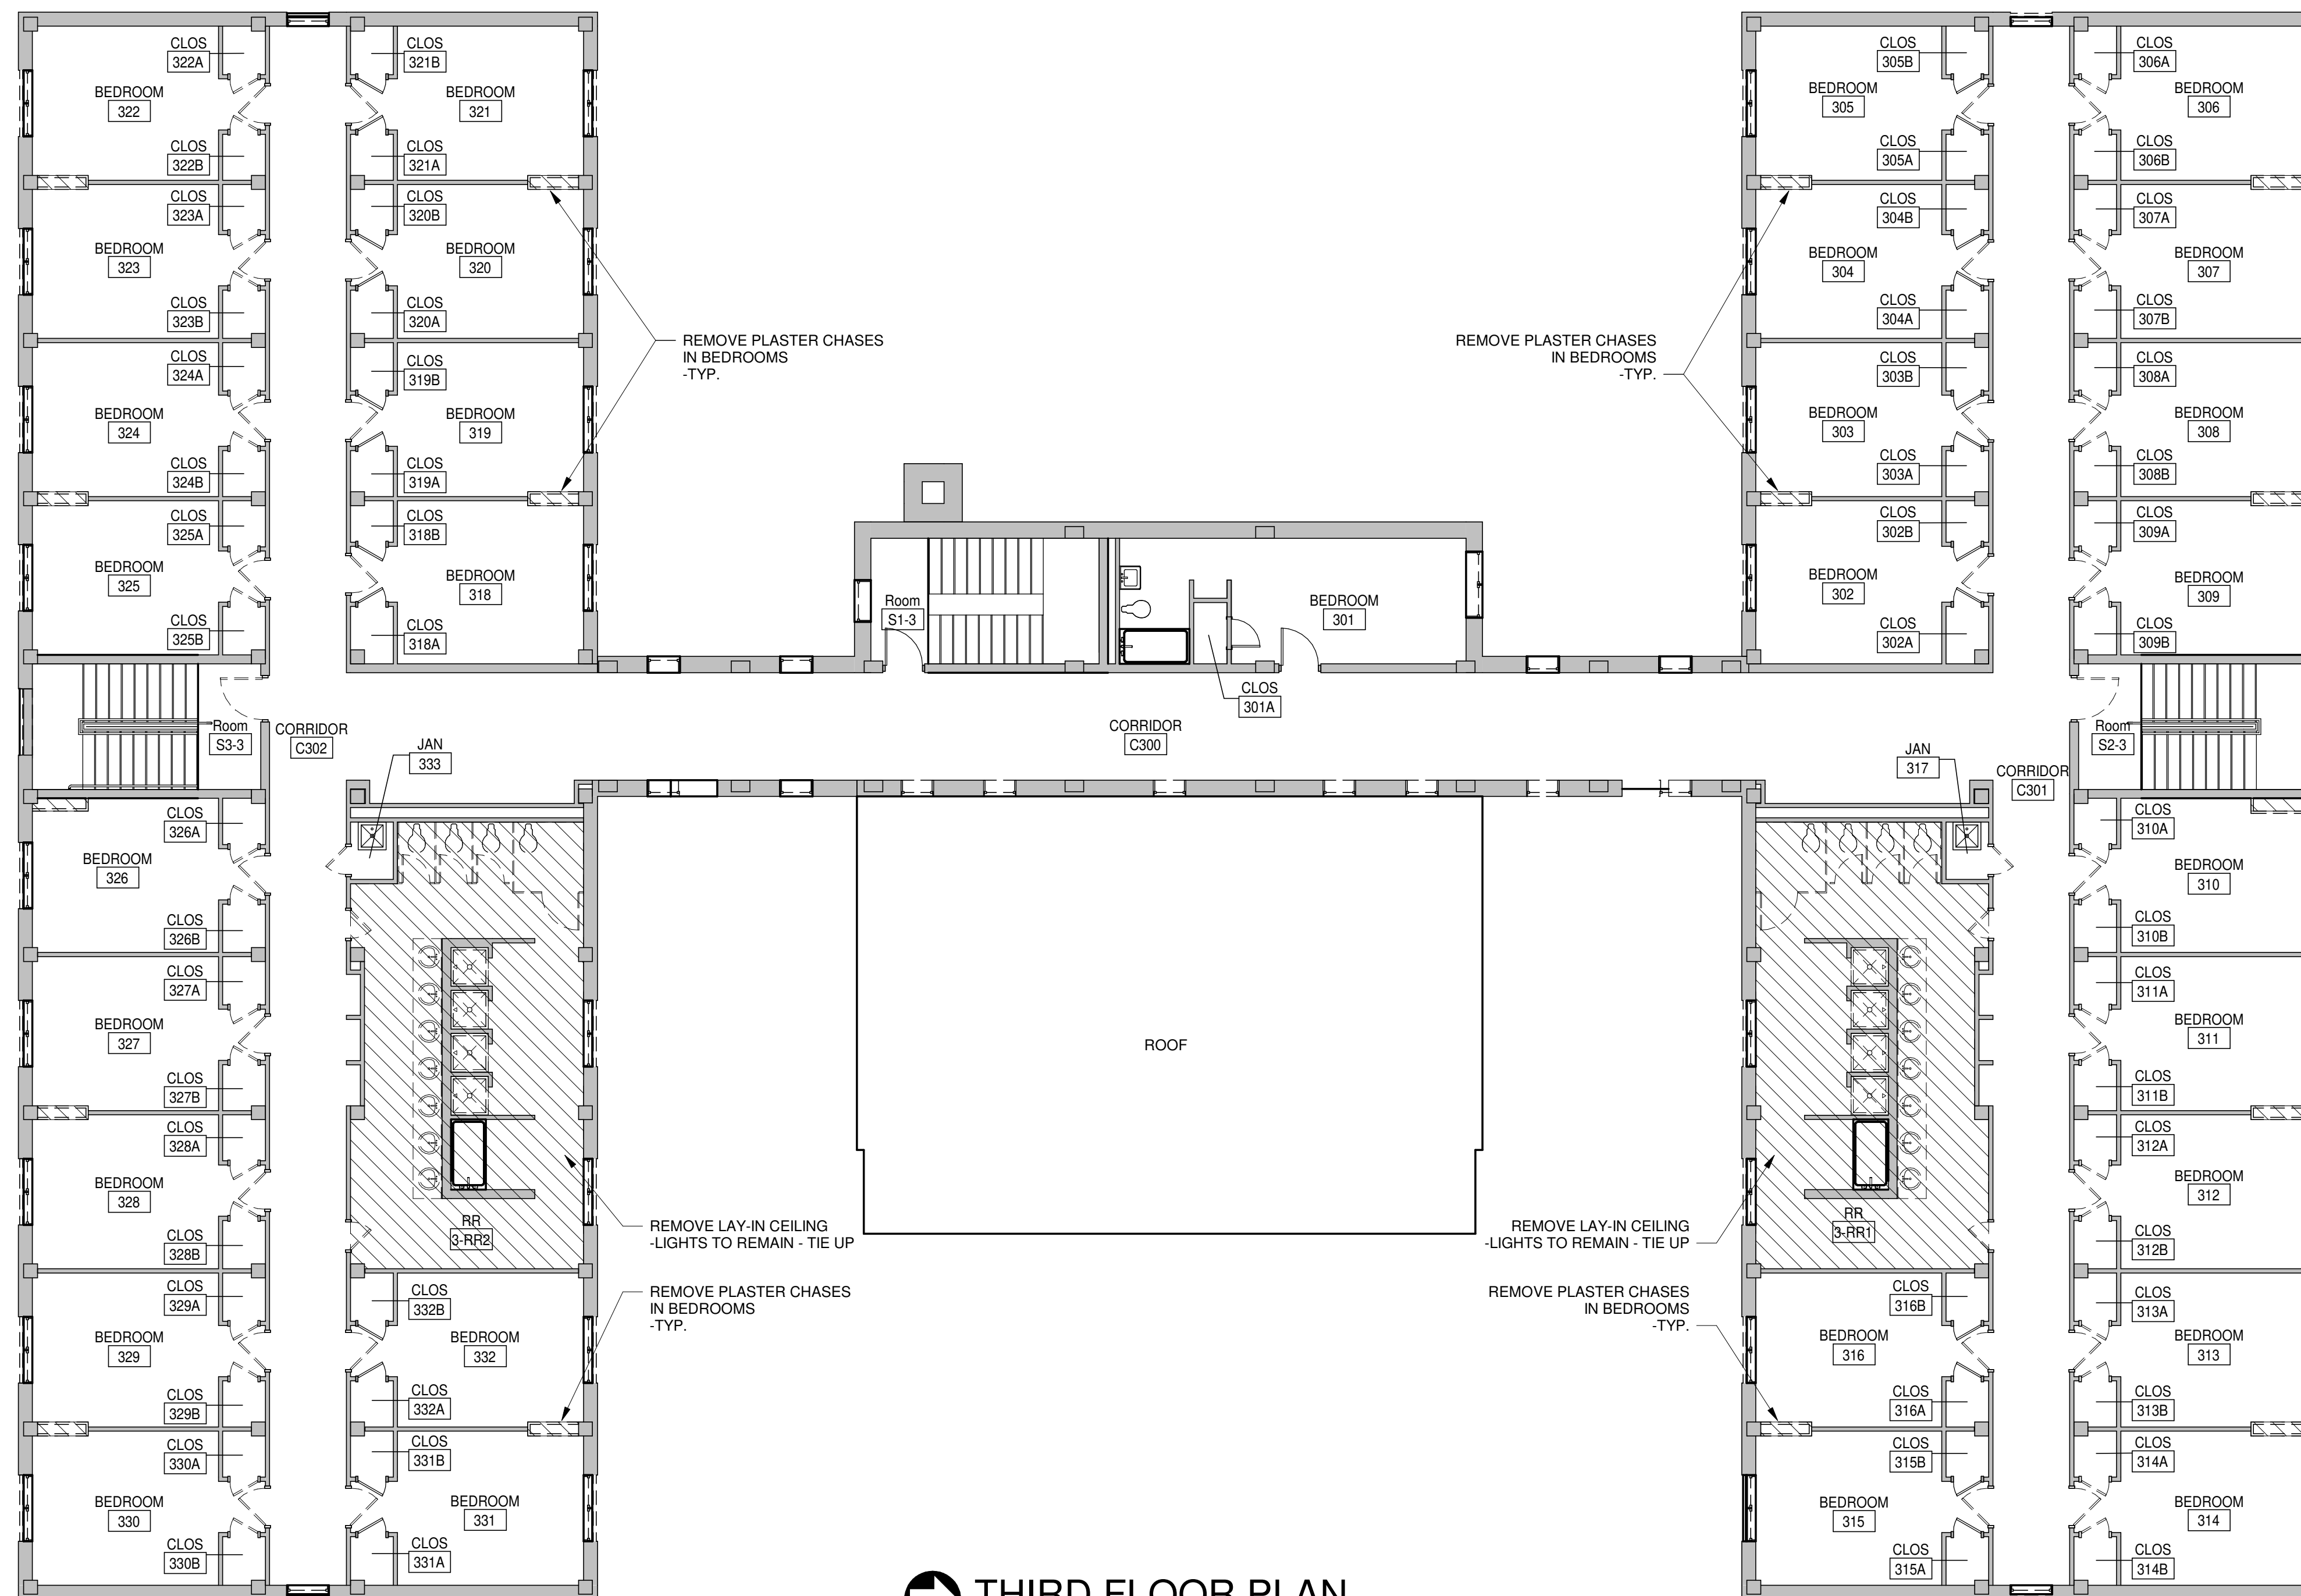

**GROUND FLOOR PLAN**  
 SCALE 1/8" = 1'-0"  
 NORTH




**FIRST FLOOR PLAN**  
 NORTH SCALE 1/8" = 1'-0"



**SECOND FLOOR PLAN**  
 NORTH SCALE 1/8" = 1'-0"




**THIRD FLOOR PLAN**  
 SCALE 1/8" = 1'-0"