

SECTION 00 91 14

ADDENDUM NUMBER 5

PARTICULARS

- 1.01 DATE: MARCH 26, 2021**
- 1.02 PROJECT: BUS STORAGE FACILITY**
- 1.03 PROJECT NUMBER: DCM NO. 2020191**
- 1.04 OWNER: ALABAMA A&M UNIVERSITY**
- 1.05 ARCHITECT: NOLA | VAN PEURSEM ARCHITECTS, PC**

TO PROSPECTIVE BIDDERS

- 2.01 THIS ADDENDUM FORMS A PART OF THE CONTRACT DOCUMENTS AND MODIFIES THE BIDDING DOCUMENTS DATED FEBRUARY 24, 2020, WITH AMENDMENTS AND ADDITIONS NOTED BELOW.**
- 2.02 ACKNOWLEDGE RECEIPT OF THIS ADDENDUM IN THE SPACE PROVIDED IN THE PROPOSAL FORM. FAILURE TO DO SO MAY DISQUALIFY THE BIDDER.**
- 2.03 THIS ADDENDUM CONSISTS OF 2 PAGES.**

CHANGES TO THE PROJECT MANUAL – NOT USED


CHANGES TO THE DRAWINGS:

- 4.01 SHEET C-5.0 – CIVIL GRADING, DRAINAGE & EROSION CONTROL PLAN:**
 - A. Replace this sheet in its entirety. Revisions include the following:
 - 1. Updated grading along north end of site.
 - 2. Updated detail notes.

END OF ADDENDUM NUMBER 5

G:\active jobs\A&M\A&M.U . BTS - Bulldog Transit System\Bus Enclosure 2019\REVIT\19030-A&M Bus Storage Facility.rvt

11/12/2019 11:43:49 AM

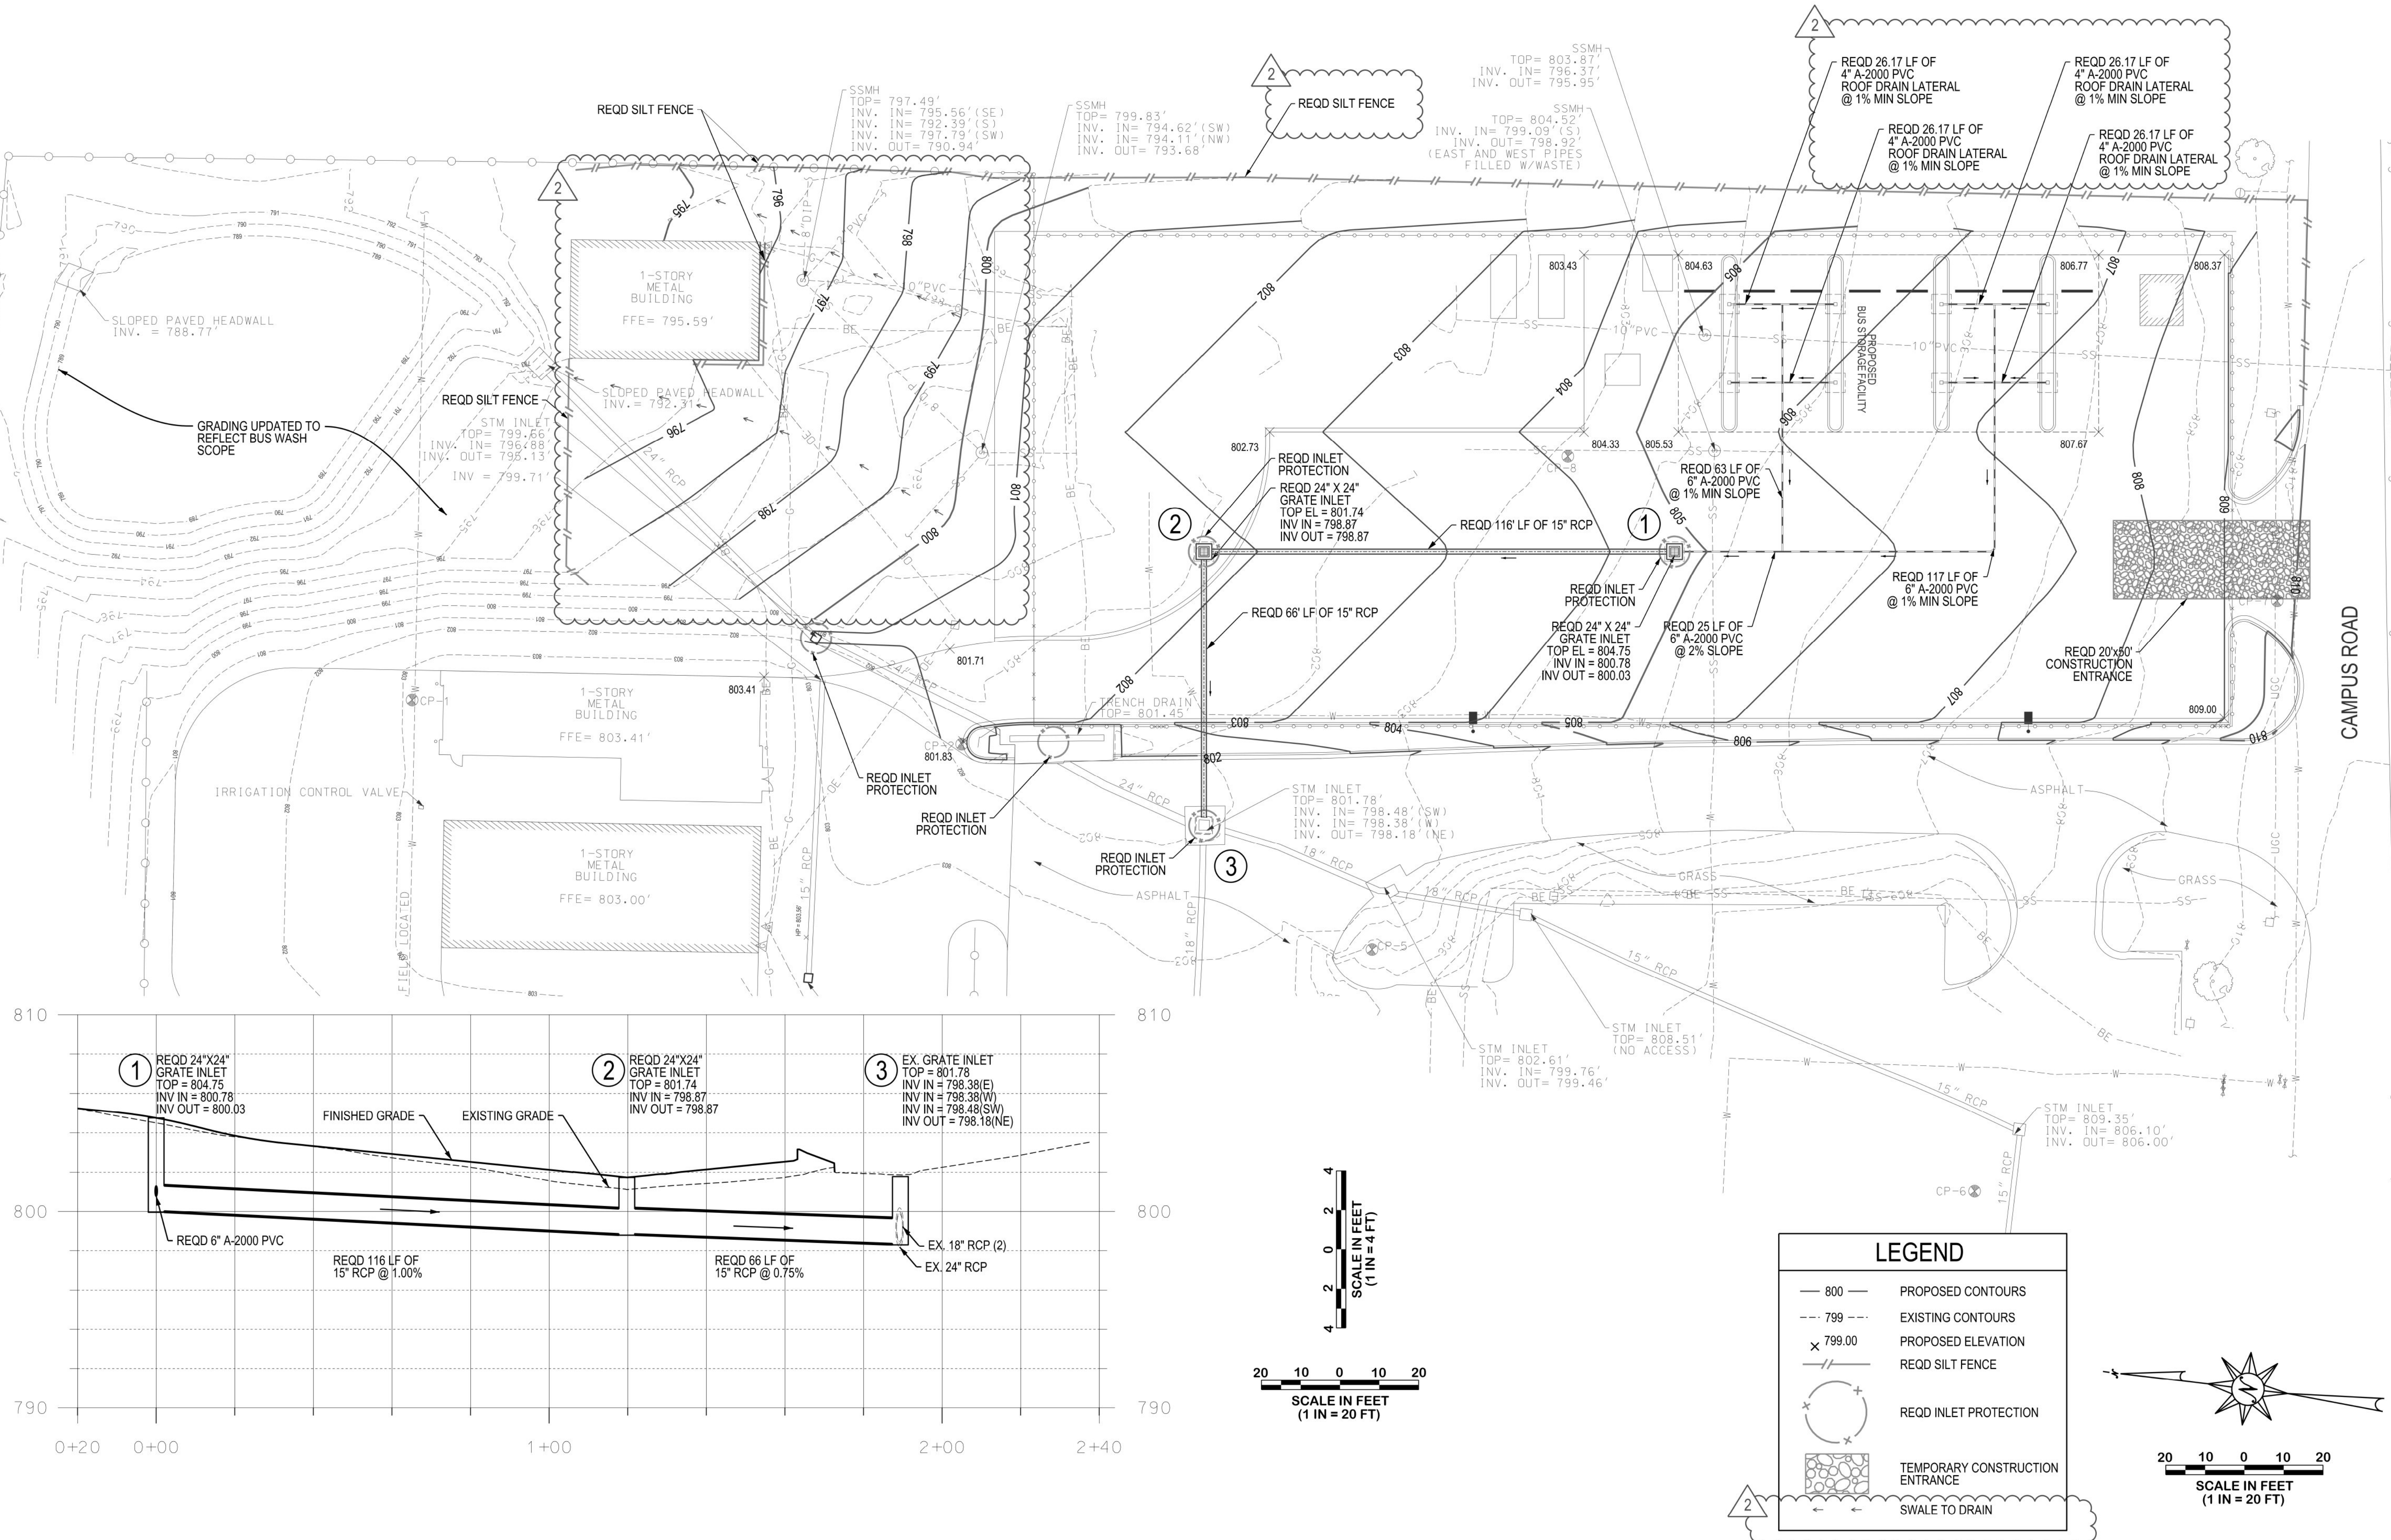

DYNAMIC CIVIL SOLUTIONS
CIVIL & TRANSPORTATION ENGINEERS
2210 2nd Avenue North
Birmingham, AL 35203
Tel: (205) 358-7256
Fax: (205) 358-7258
www.dcseng.com



NOLA VANPEURSEM
ARCHITECTS, P.C.
MEMBER OF THE AMERICAN INSTITUTE OF ARCHITECTS
301 JEFFERSON STREET
HUNTSVILLE, ALABAMA 35801
(256) 533-6617
NVPARCHITECTS.COM

THIS DRAWING MAY NOT BE REPRODUCED IN WHOLE OR IN PART WITHOUT THE CONSENT OF NOLA/VANPEURSEM ARCHITECTS

BUS STORAGE FACILITY
ALABAMA A&M UNIVERSITY
NORMAL, ALABAMA

JOB NUMBER
19030

RAE / MOK / 02/24/20
DRAWN - CHECKED - DATE

REVISIONS		
No.	Description	Date
1	ADDENDUM #1	12/31/20
2	ADDENDUM #5	03/26/21

SHEET TITLE
**CIVIL GRADING,
DRAINAGE
&
EROSION
CONTROL PLAN**

SHEET NUMBER
C5.0