



GRAYSON HALL
FIRST FLOOR PLAN
SCALE 1/8"=1'-0"

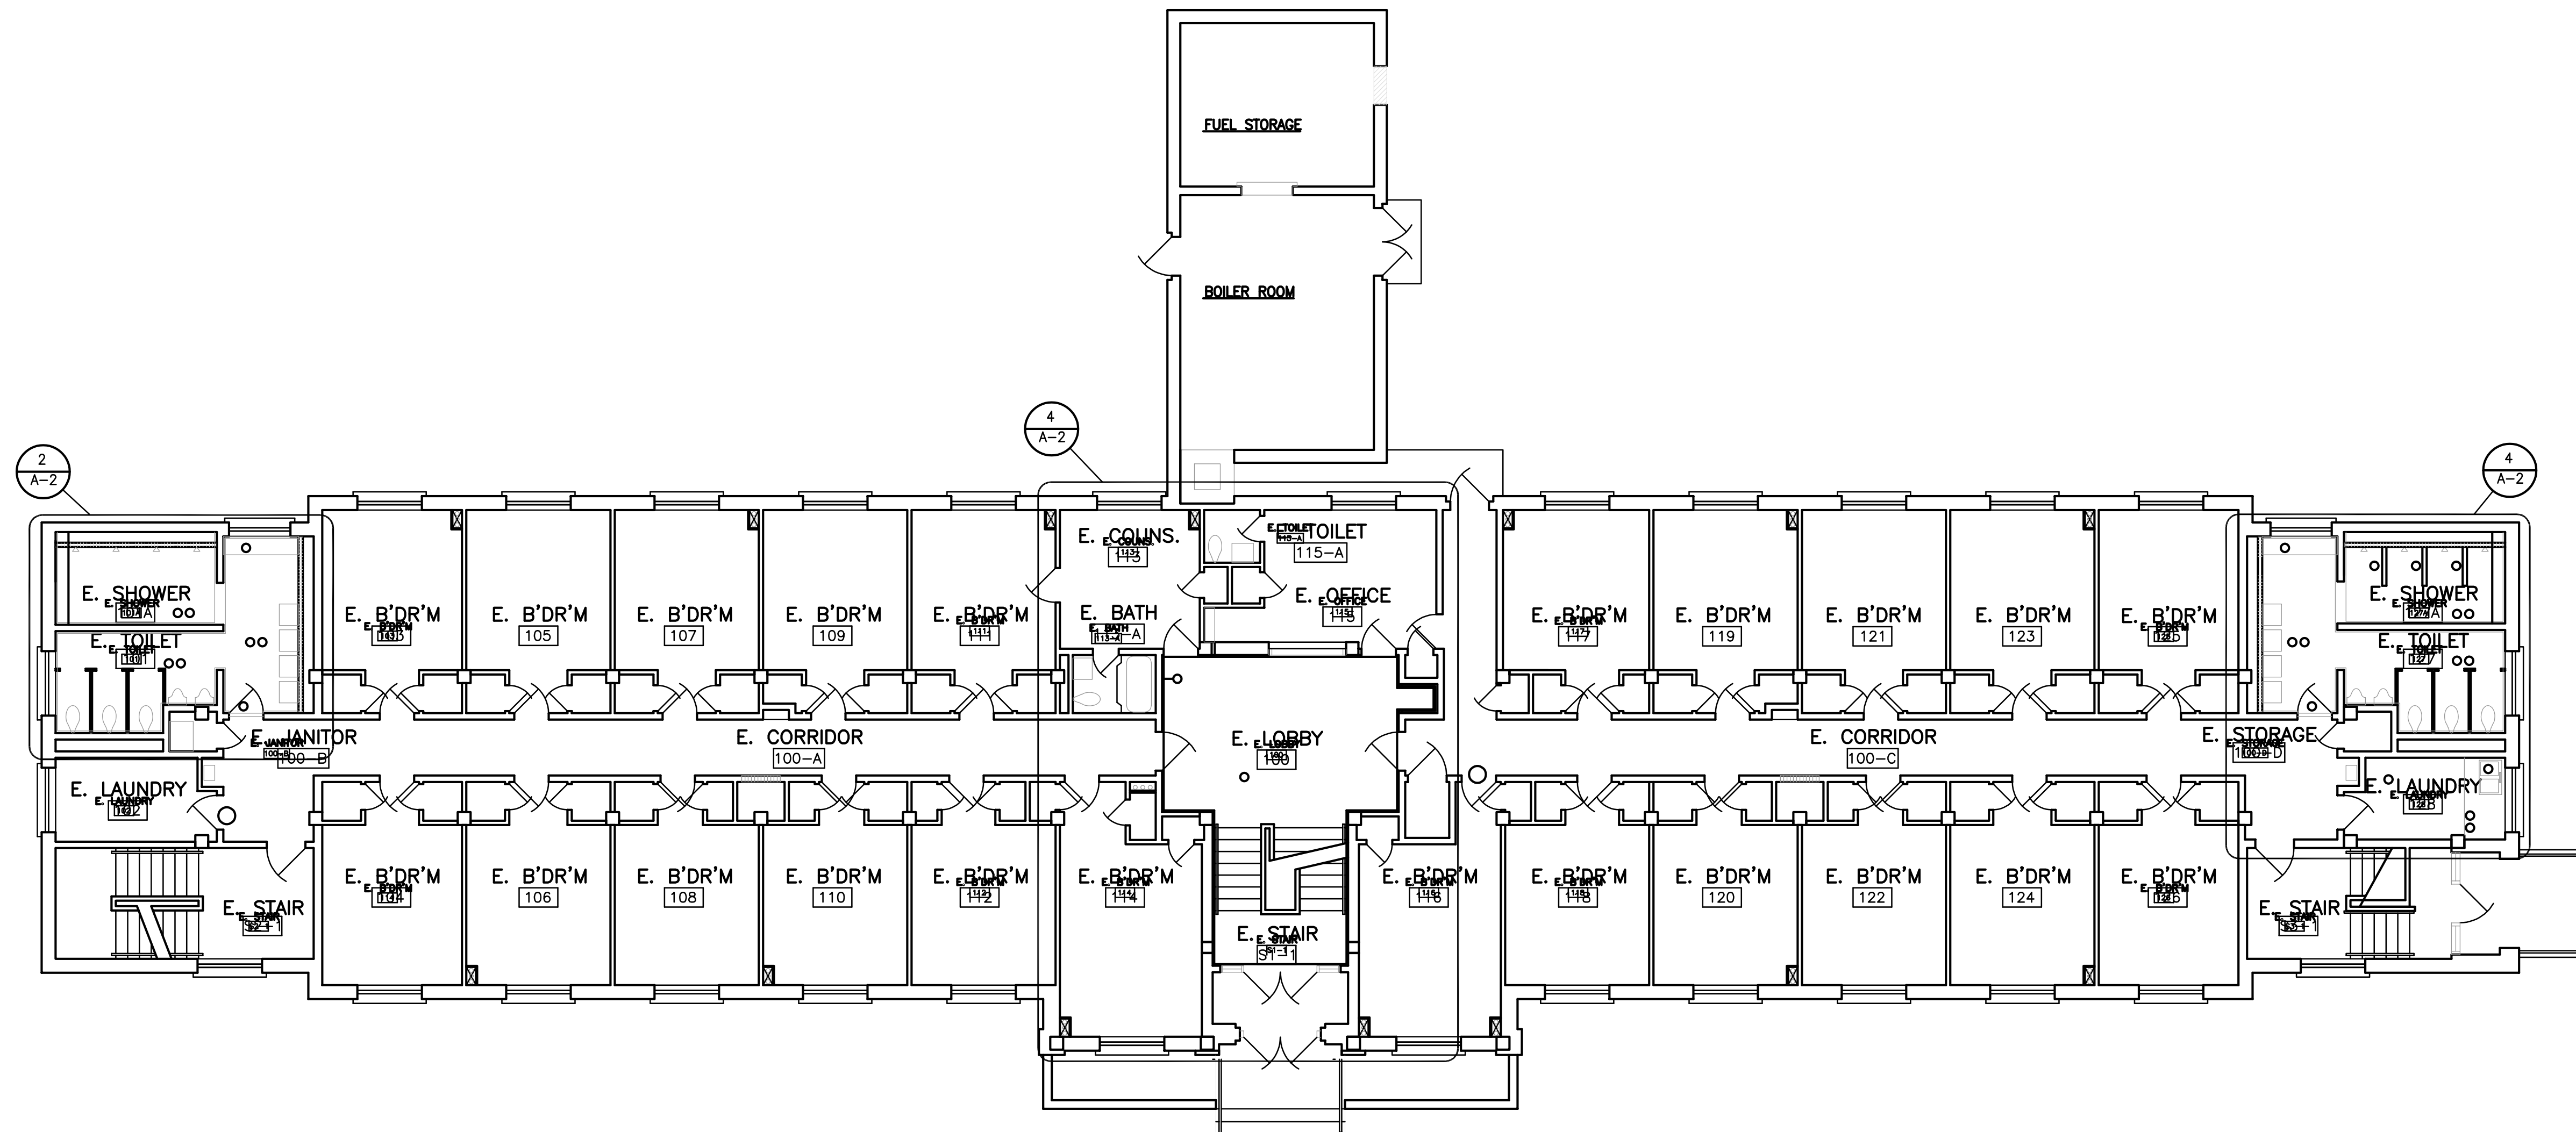

GRAYSON HALL
SECOND FLOOR PLAN
 SCALE 1/8"=1'-0"

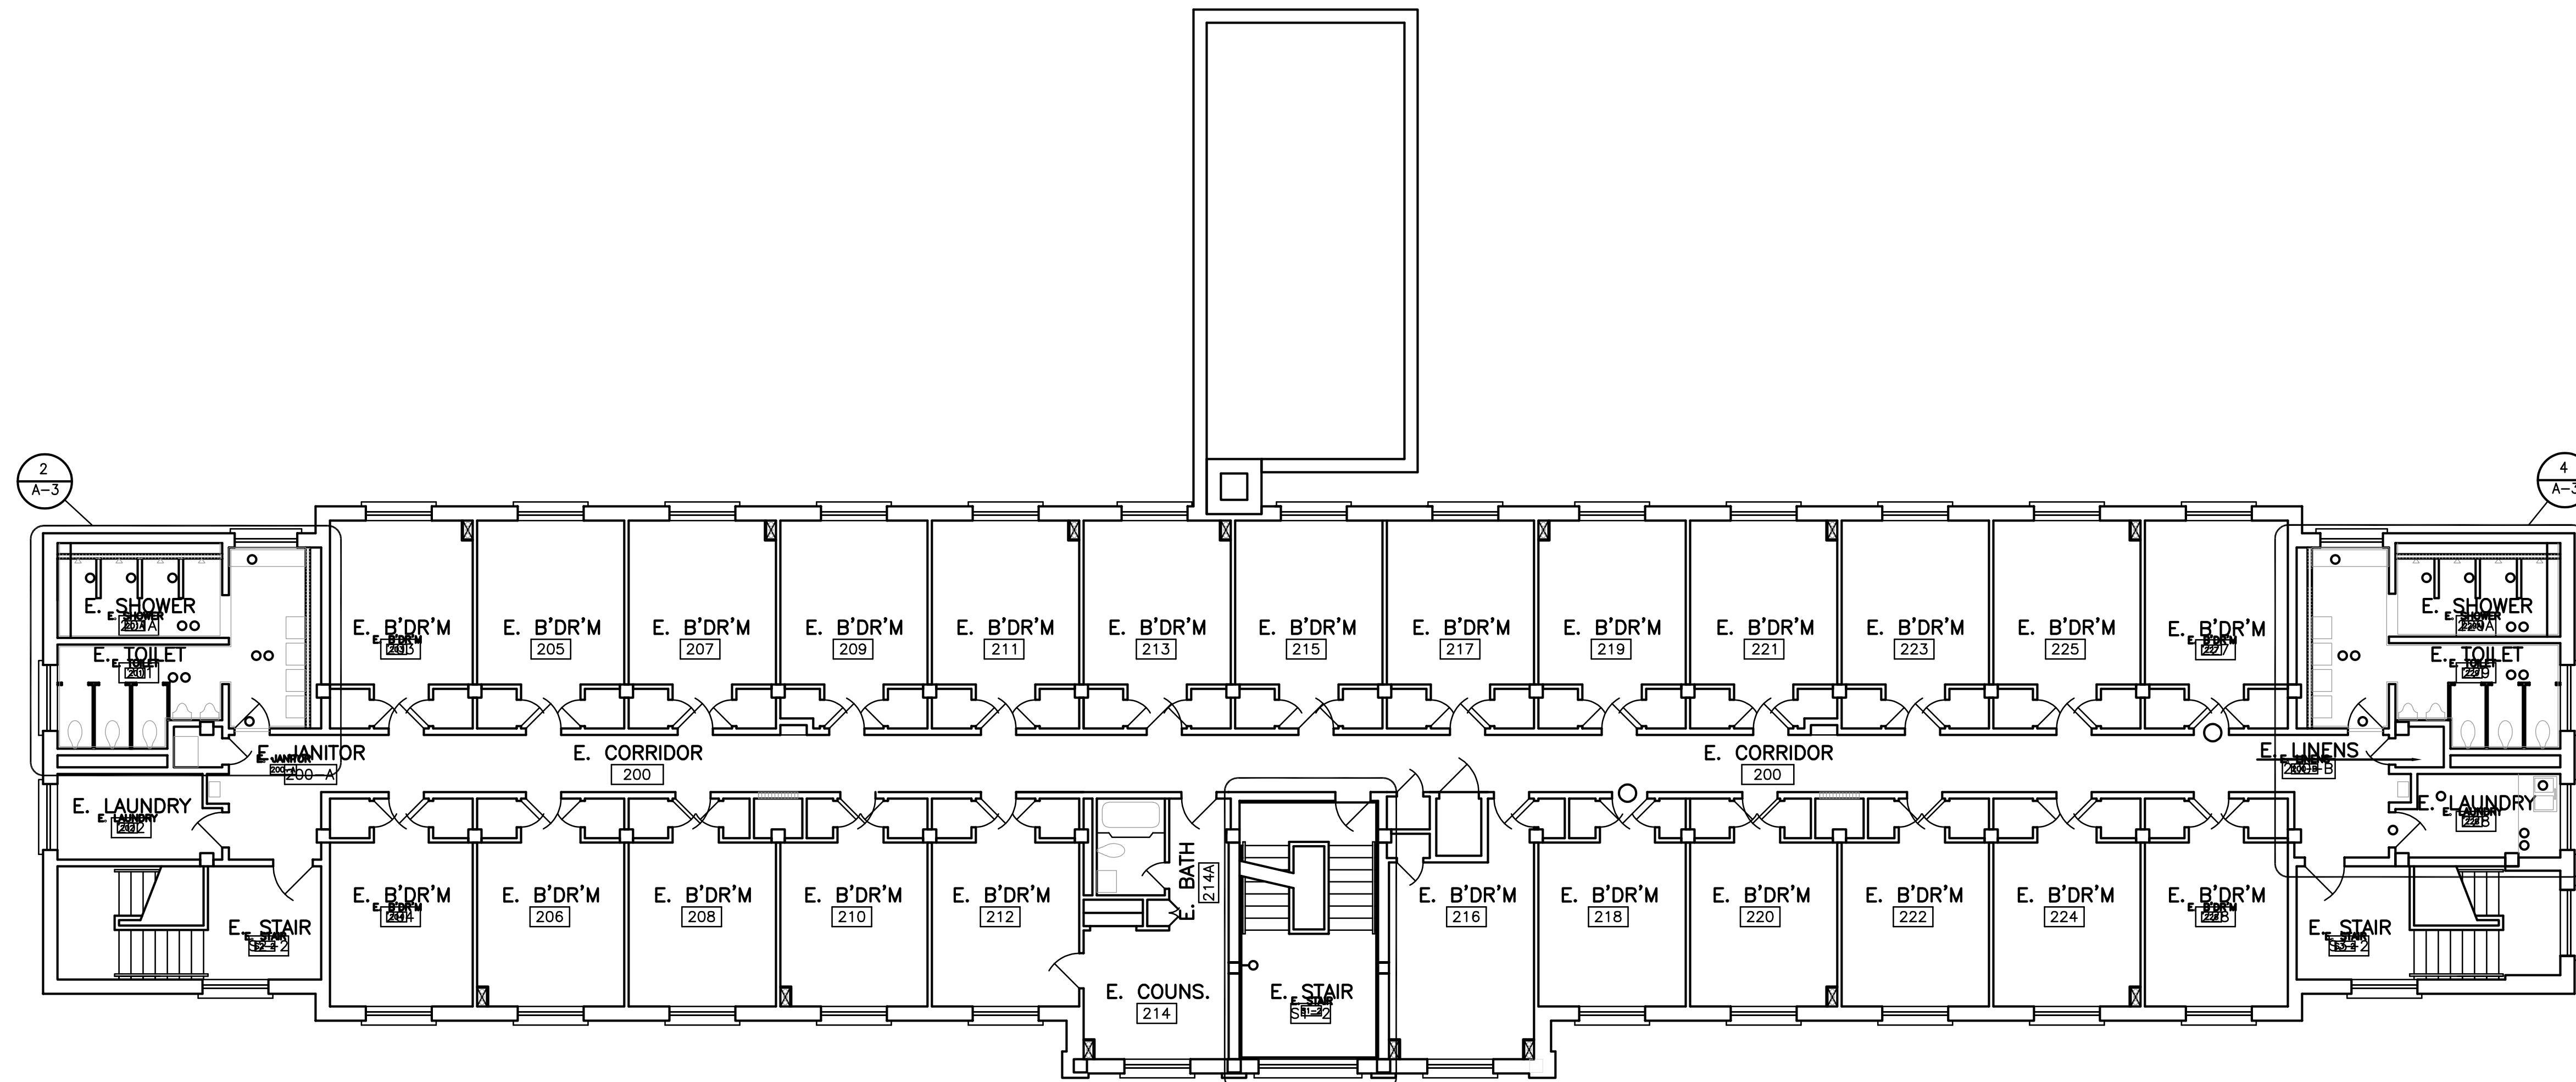

GRAYSON HALL
THIRD FLOOR PLAN
 SCALE 1/8"=1'-0"